



LISTA DE FERROS				
AÇO CA-50 A				
POS.	Ø	Q	COMPRIMENTO (cm)	
			UNIT.	TOTAL
1	8.0	29	1200	34800
2	8.0	29	1200	34800
3	8.0	81	435	35235
4	12.5	164	190	31160
5	10.0	320	110	35200
6	6.3	444	593	26092
7	8.0	29	190	5510
8	8.0	29	190	5510
9	10.0	121	435	52635

RESUMO GERAL			
Ø(mm)	COMP (m)	PESO (kg/m)	TOTAL (kg)
6.3	280.92	0.25	65.23
8	1158.55	0.40	463.42
10	878.35	0.63	553.36
12.5	311.60	1.00	311.60
TOTAL			1393.61

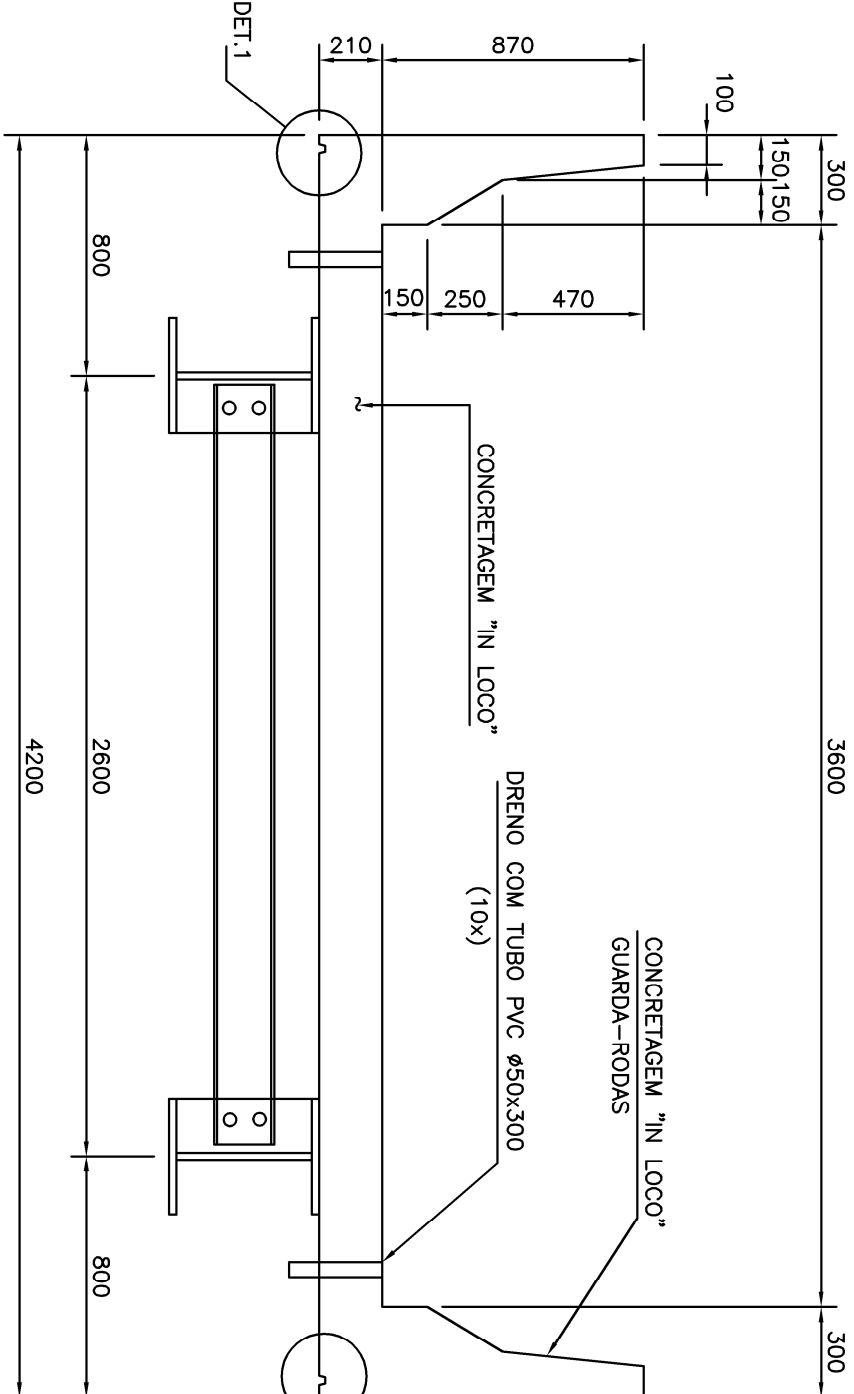


CORTE B-B
ESCALA: 1/25

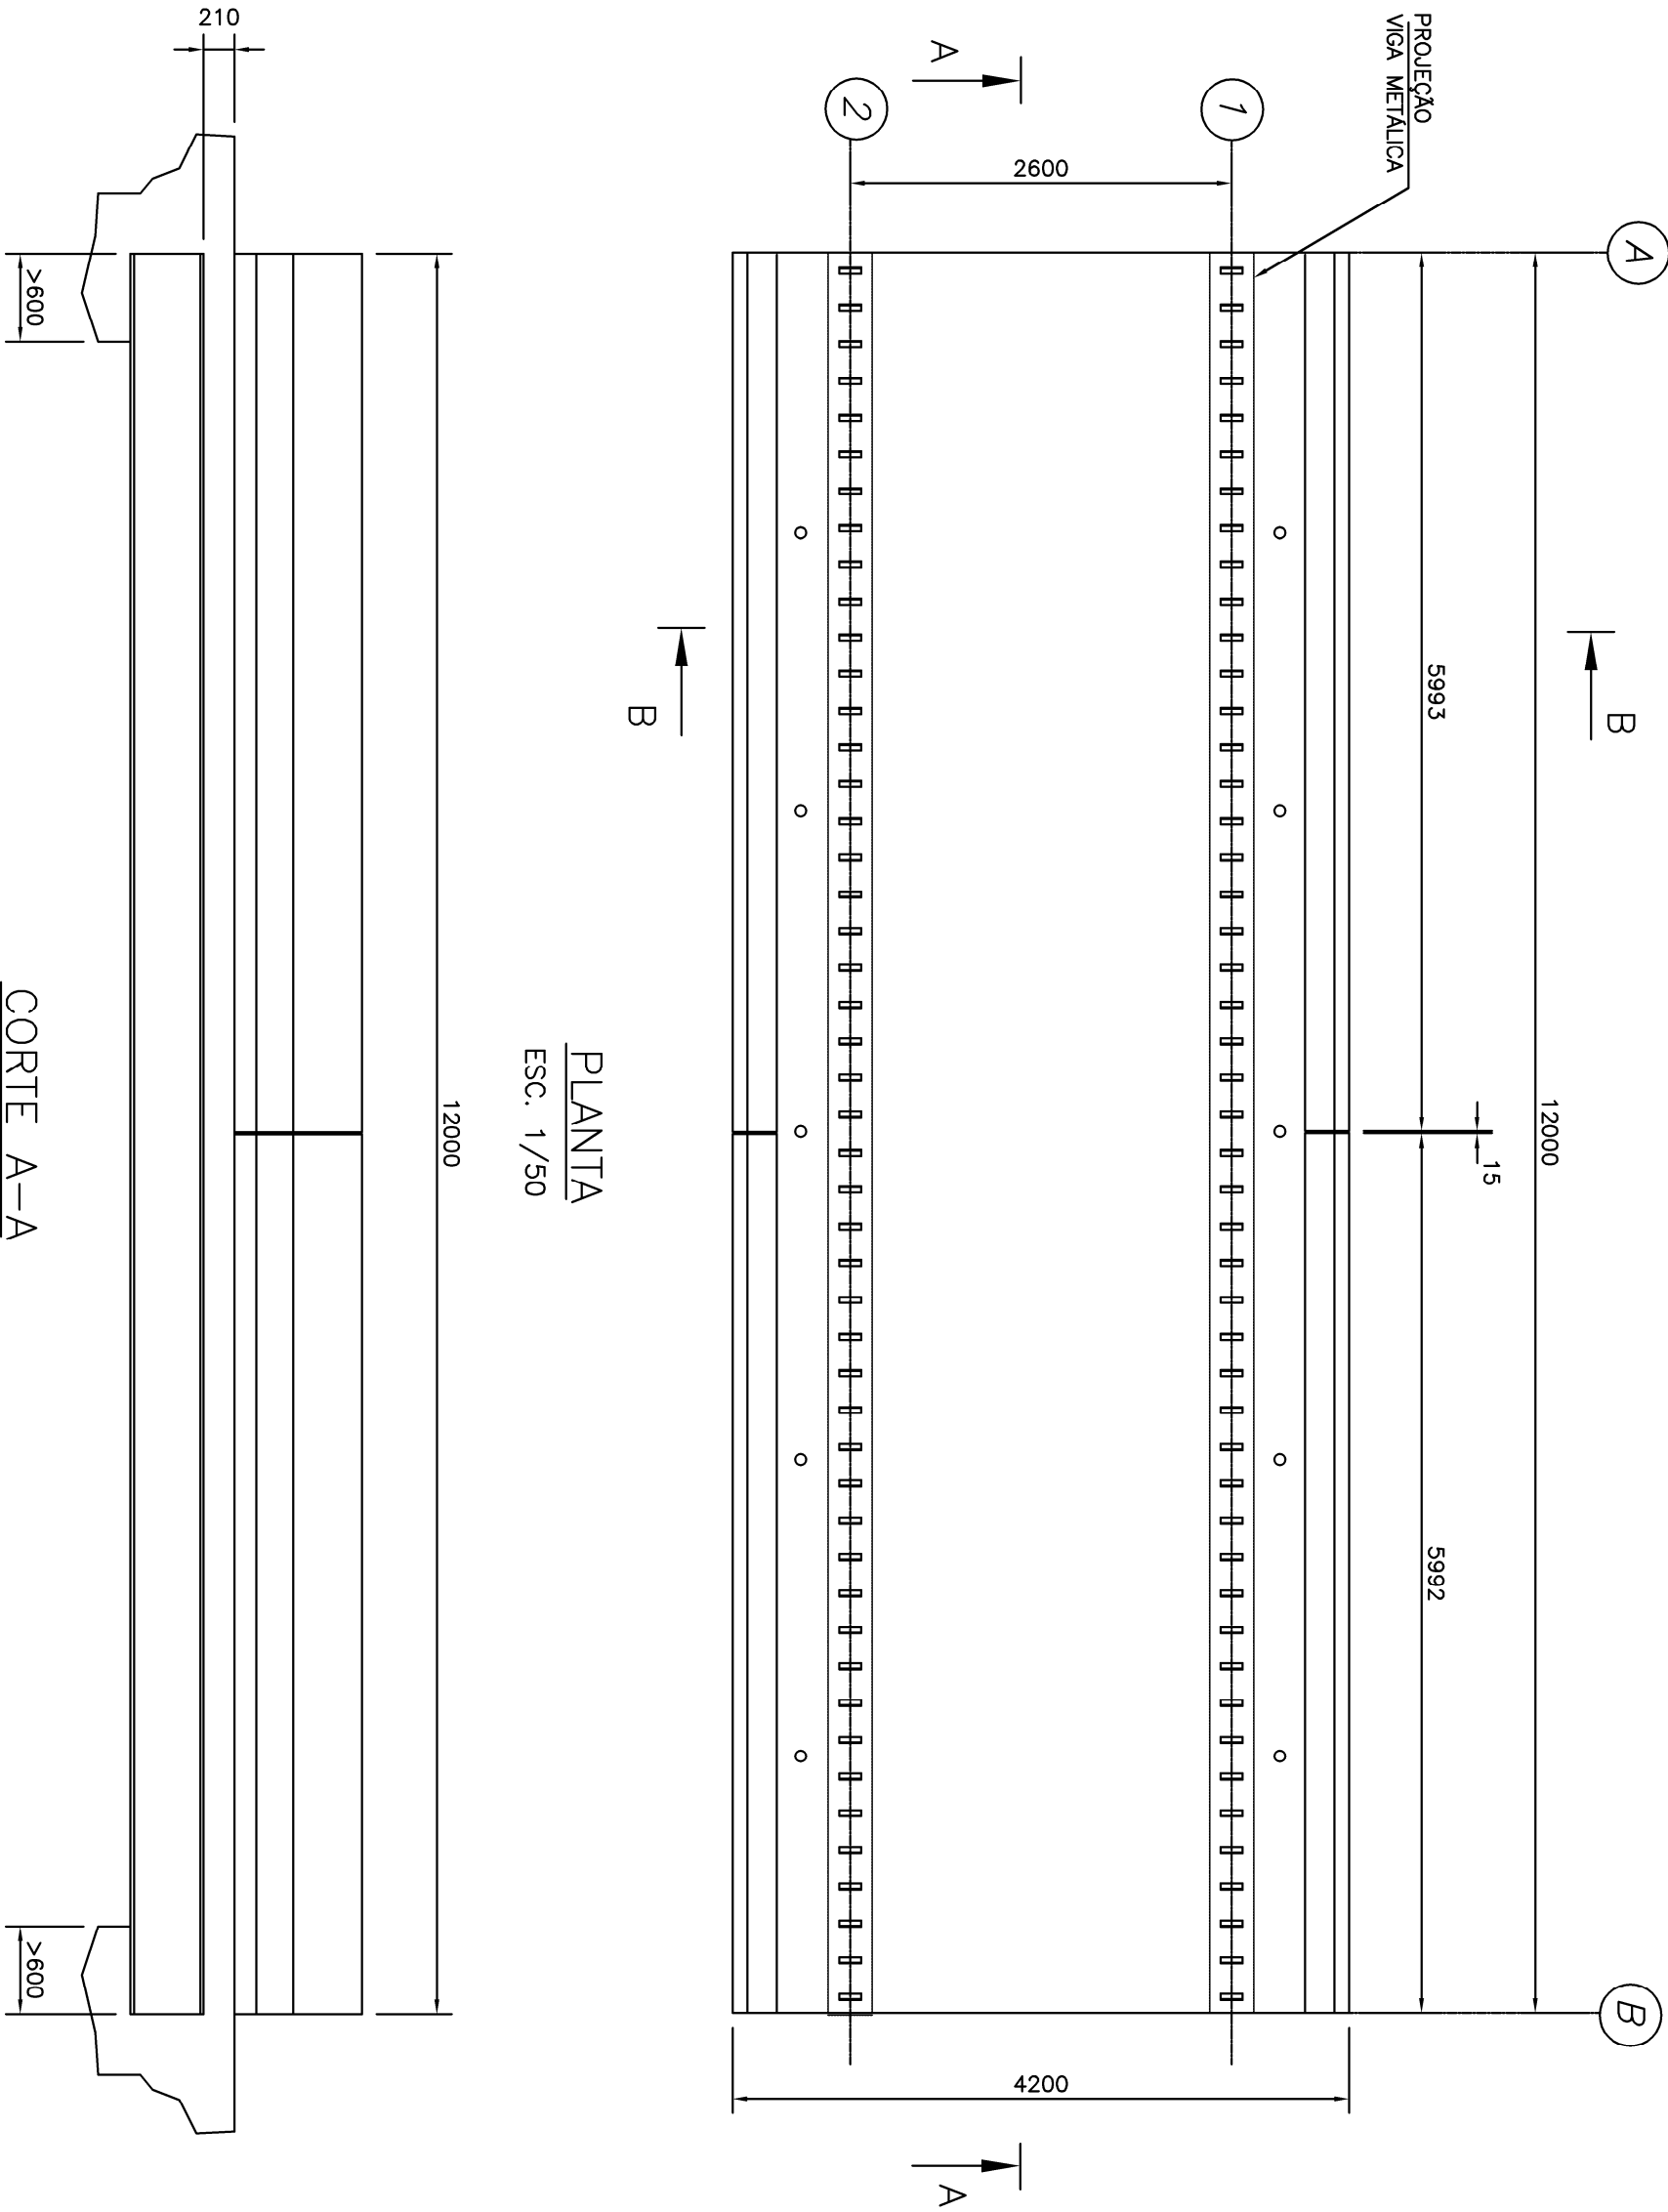


PLANTA
ESC. 1/50


CORTE A-A
ESCALA: 1/50

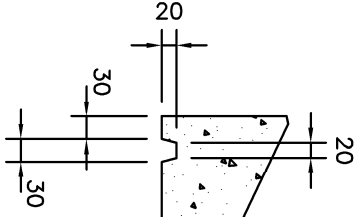



DET.1
ESCALA: 1/10

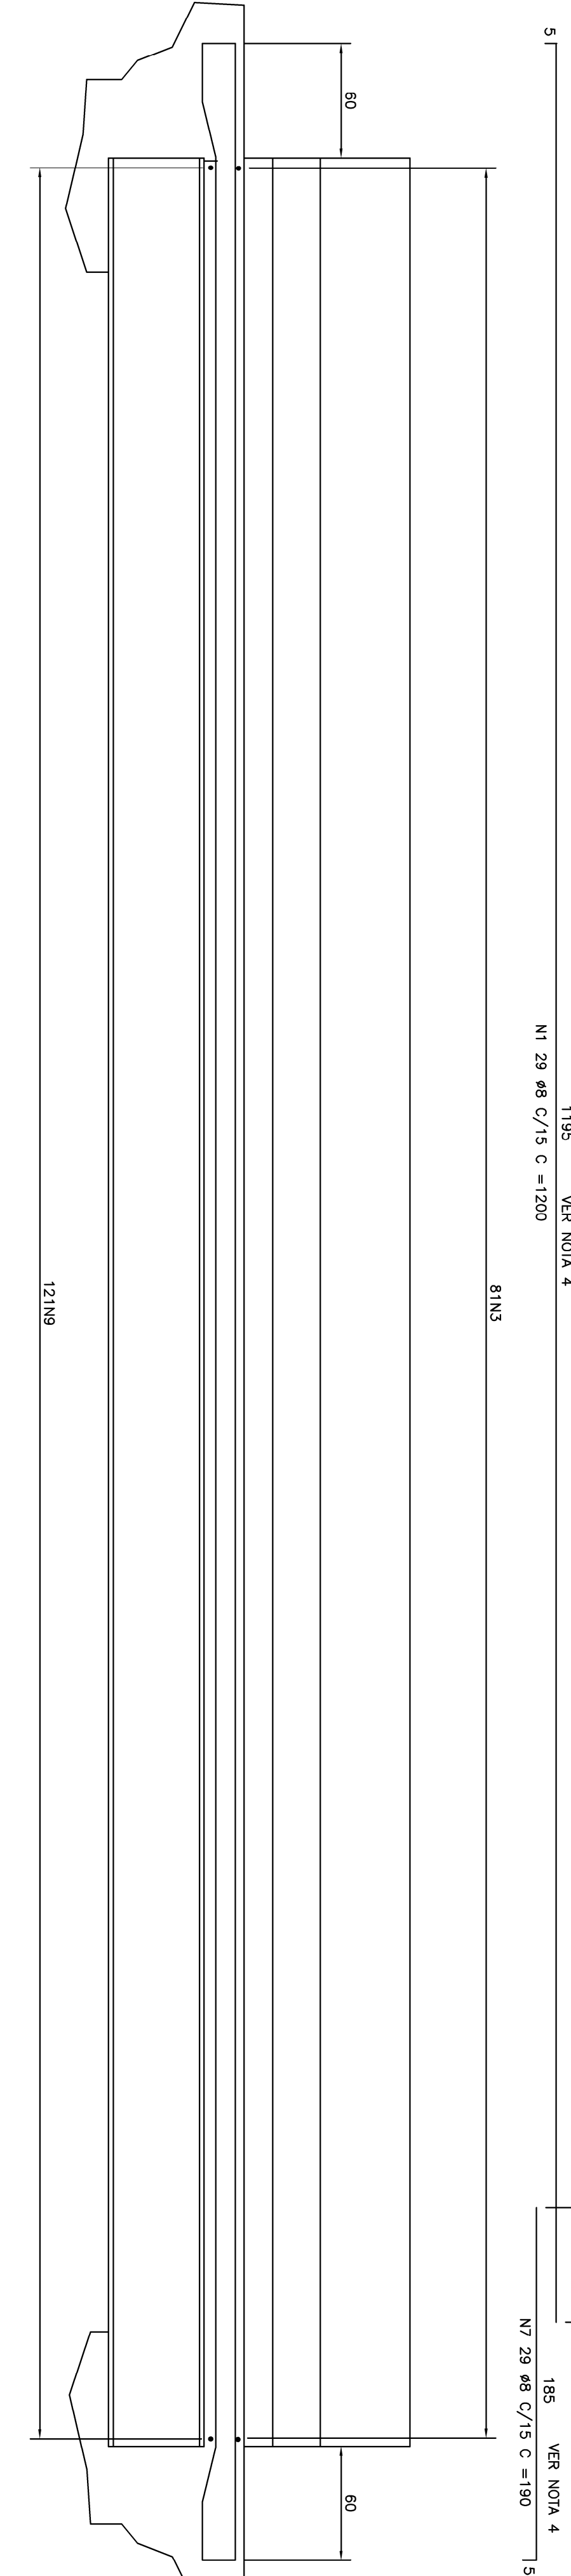

CORTE A-A-ARMAÇÃO
ESCALA: 1/25

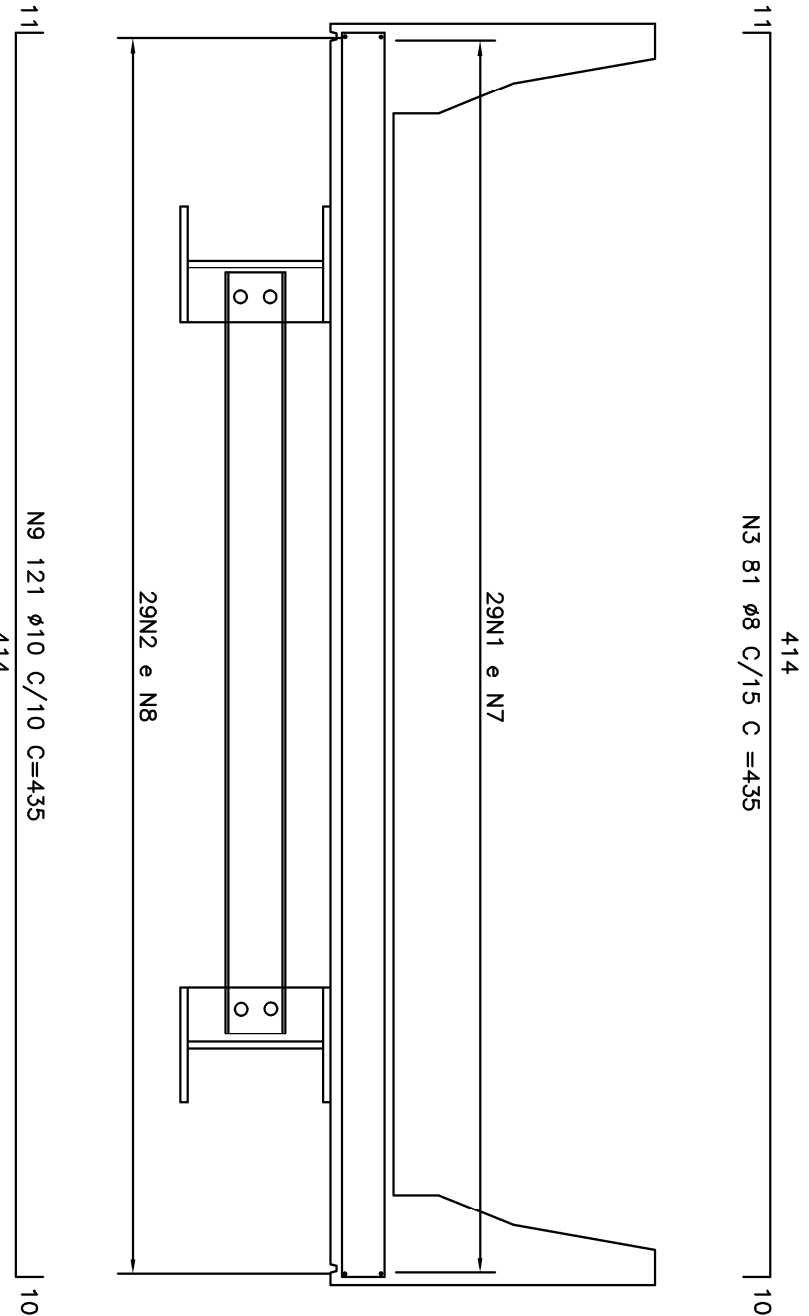

CORTE B-B-ARMAÇÃO
ESCALA: 1/25

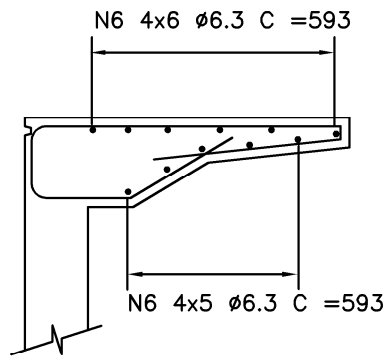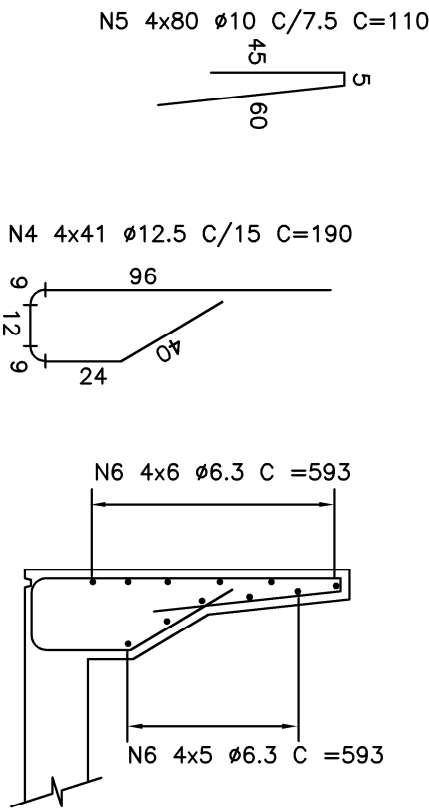

GUARDA-RODAS
FSC- 1-25

NOTAS:											
Nº		DATA:		DESCRIÇÃO:		CONTRATO DE REPARTE: 962961/2024		RESP. LEGAL:		RESP. TEC.:	
01		13/03/2025		EMISSÃO INICIAL DO PROJETO		OPERAÇÃO: 1094651-99		MÁRIA JOSÉ DE OLIVEIRA		IDENTIFIC.	
				ART: MG02023810037		ENGP		PREFEITA DE CATUJI		FOLHA	
						CREA		CANTUJING		03/04	
										13/03/2025	
										☐ ARMAÇÃO DE ALUMÍNIO	
										☐ FOLHA COMPLEMENTARES	
										☐ OBRGAMENTOS	
										☒ LIGIÇÃO	
										☐ EXERCÍCIO	